

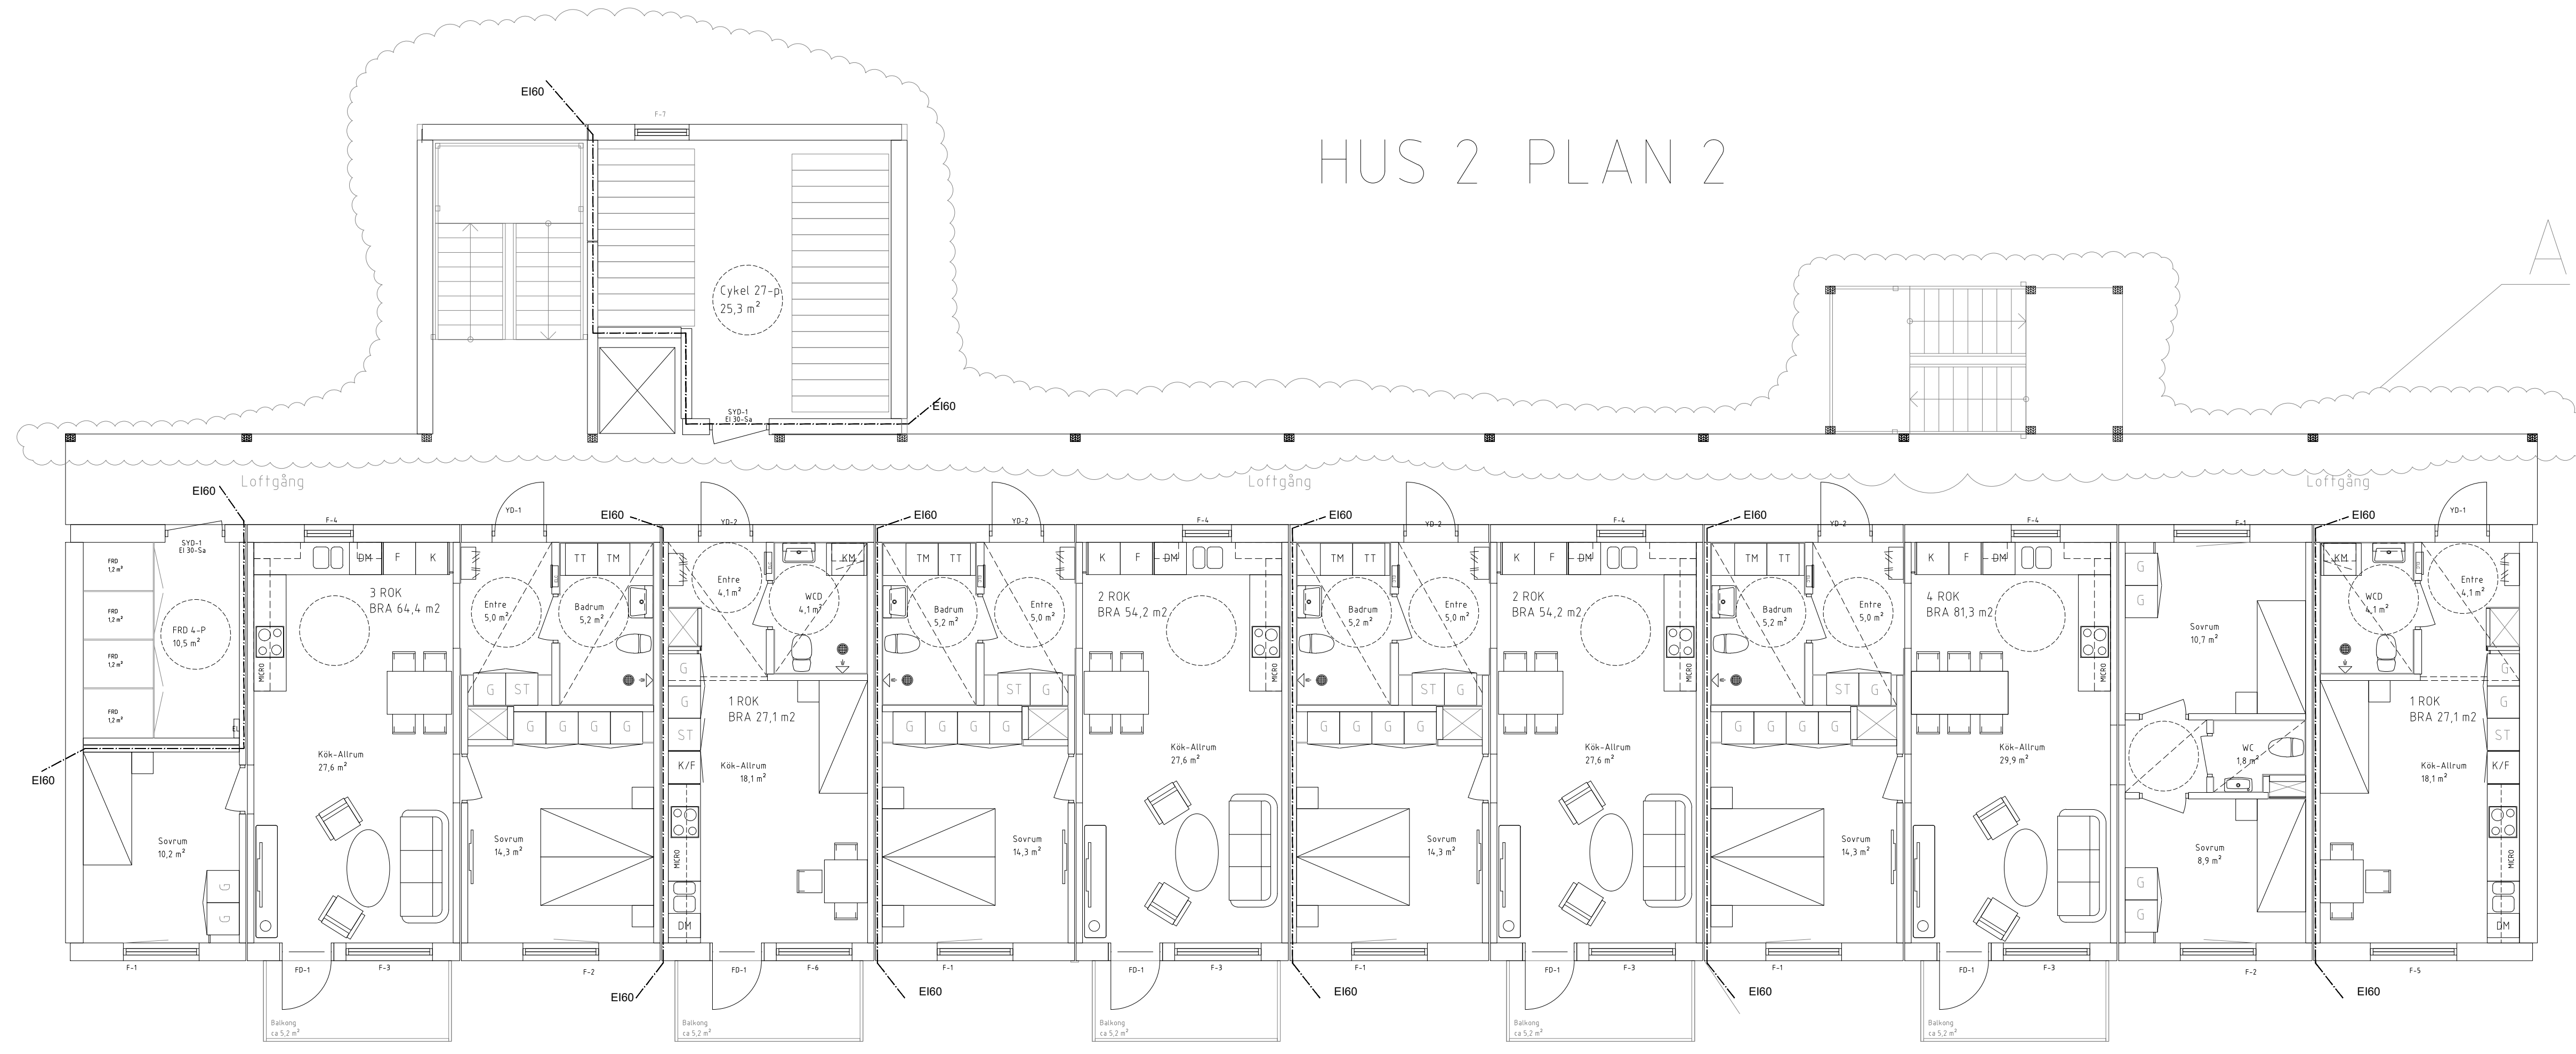
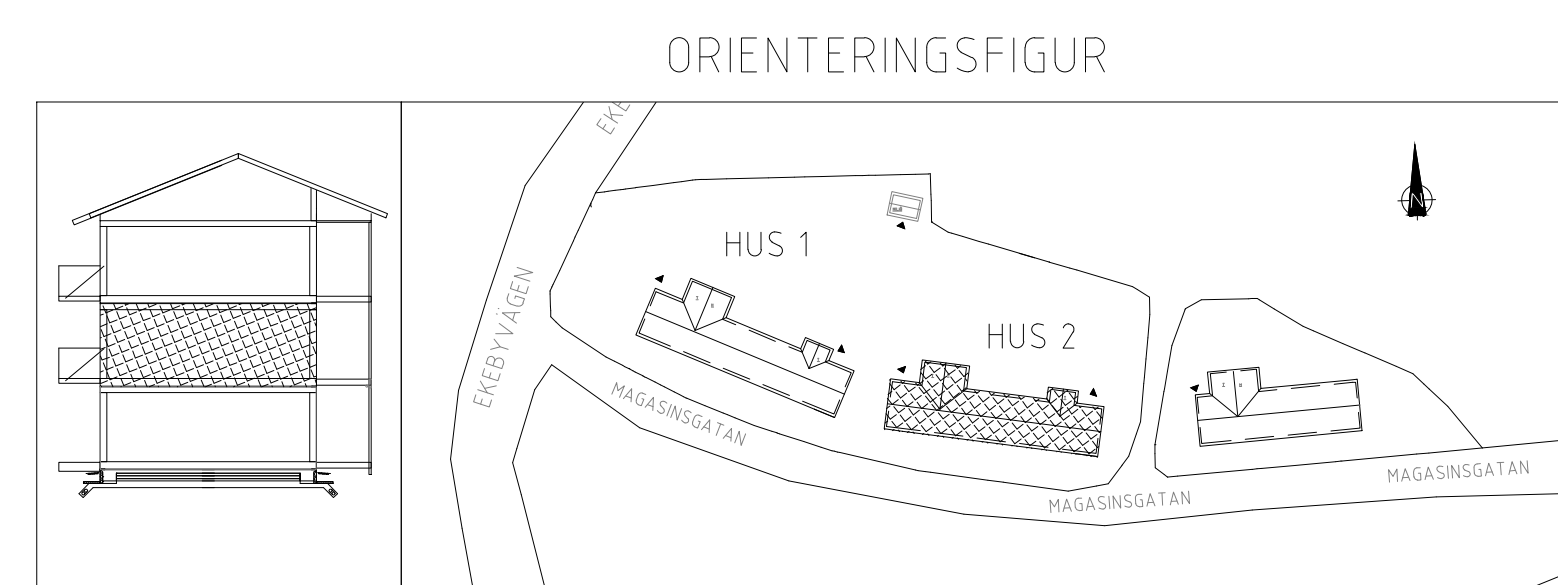


# HUS 2 PLAN 2

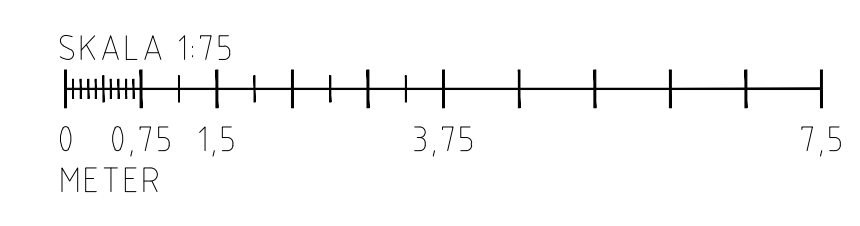

214	3,266/7,837	215	3,956/7,837	216	3,707/8,837	217	3,851/7,837	218	3,856/7,837	219	3,707/8,837	220	3,956/7,837	221	3,707/8,837	222	3,956/7,837	223	3,707/8,837	224	3,667/8,837	225	3,864/7,837
-----	-------------	-----	-------------	-----	-------------	-----	-------------	-----	-------------	-----	-------------	-----	-------------	-----	-------------	-----	-------------	-----	-------------	-----	-------------	-----	-------------

- 4 ROK x 1
- 3 ROK x 1
- 2 ROK x 2
- 1 ROK x 2

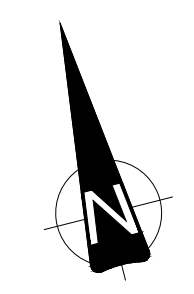

A	1	Hus/Placering LT petare loftgång	19-10-31	TS
REV	ANT	ÄNDRINGAR/KYROR	DATE	SKOP
STATUS				
<b>BYGGHANDLING</b>				
PROJEKT				
<b>MAGASINSGATAN</b>				
Leran 3:292 Sunne				
Tel. 0565-178 90 www.haggmarks.se				
ARB	T	RESURSKONTAKT	T	ANSVARIG
1040	T.S.			B.O.
DATE	ANSVARIG			
19-10-15	B.O.			
Nybyggda Bostäder				
HUS 2				
Plan 2 Översikt				
SKALA	RITNINGEN			REV
1:75 A1	K-40.1-2203			A

XREF: \K-MODEL\HUS 2\HUS 2 K-20-P-100.dwg \K-MODEL\HUS 2\HUS 2 K-20-P-200.dwg \3 K - Modell\K-25-P-100.dwg \1\1.3 w - Kofjell\W-50-P-100.dwg

PLO 2019-10-31 13:31 C:\USERS\TOMASZ\HAGGMARKS\BYGGPLOT\BYGGPLOT\MAGASINSGATAN\RITNINGAR\K-DEF\HUS 2 K-40.1-10-300.DWG TOMASZ