

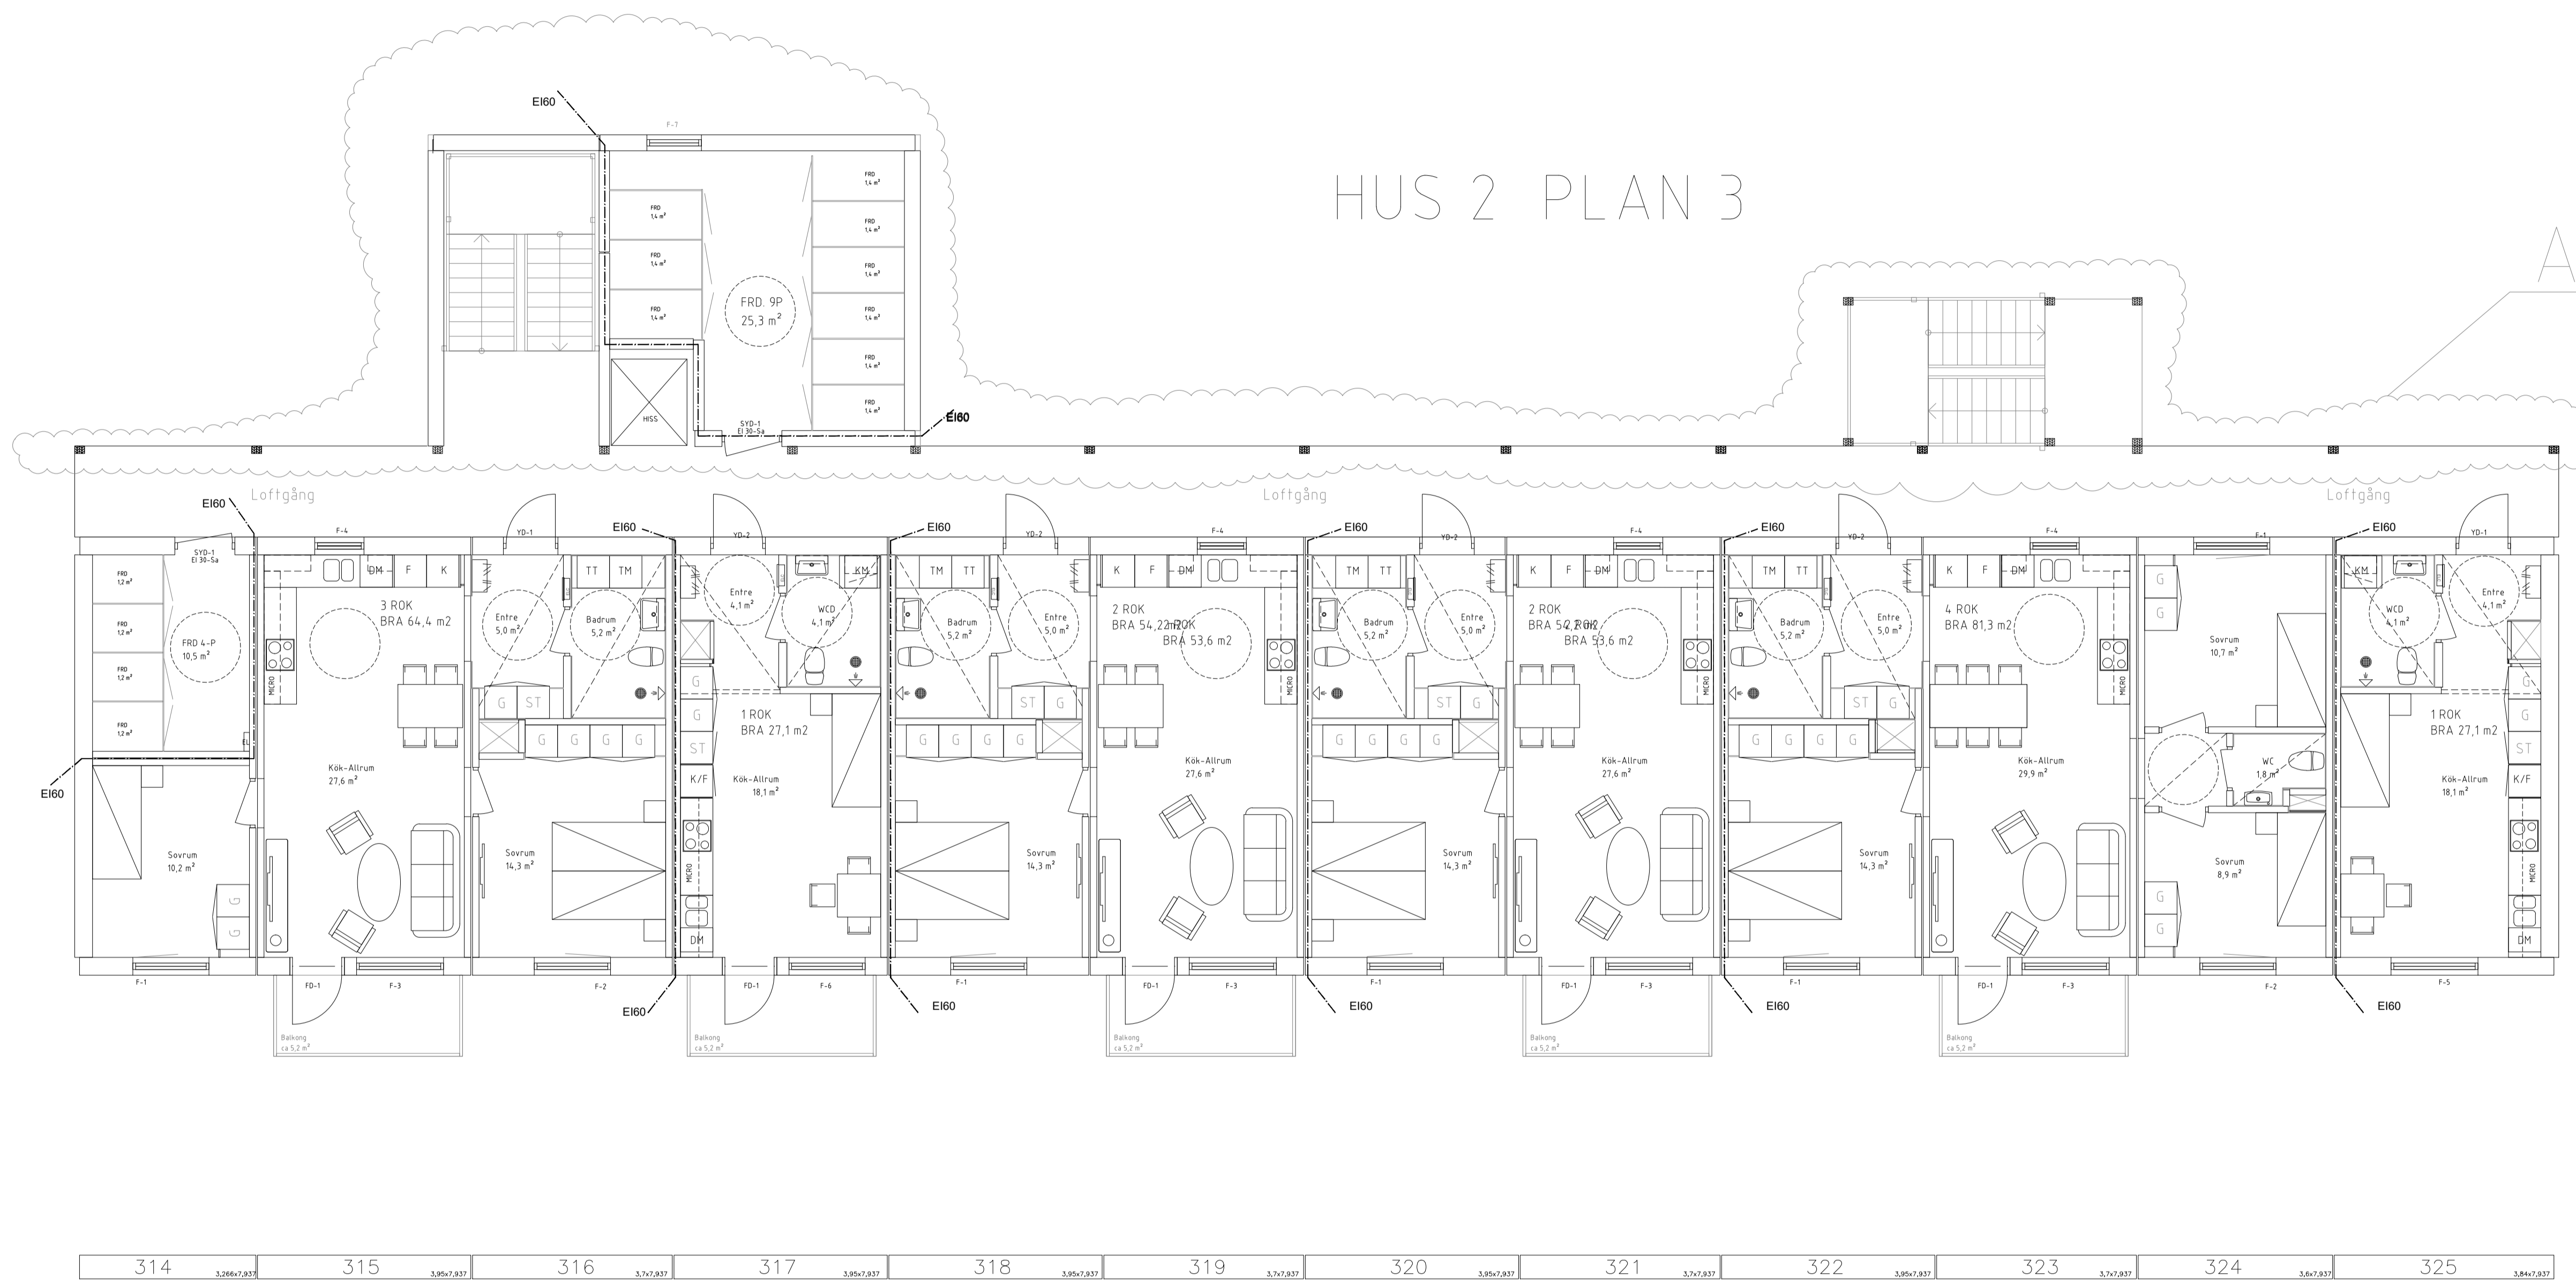


HUS 2 PLAN 3

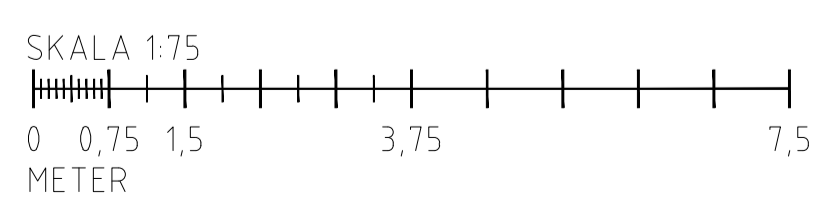


314	3,266/237	315	3,096/237	316	3,747/237	317	3,096/237	318	3,096/237	319	3,747/237	320	3,096/237	321	3,747/237	322	3,096/237	323	3,747/237	324	3,096/237	325	3,096/237
-----	-----------	-----	-----------	-----	-----------	-----	-----------	-----	-----------	-----	-----------	-----	-----------	-----	-----------	-----	-----------	-----	-----------	-----	-----------	-----	-----------

- 4 ROK x 1
- 3 ROK x 1
- 2 ROK x 2
- 1 ROK x 2

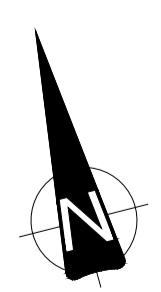

ORIENTERINGSFIGUR

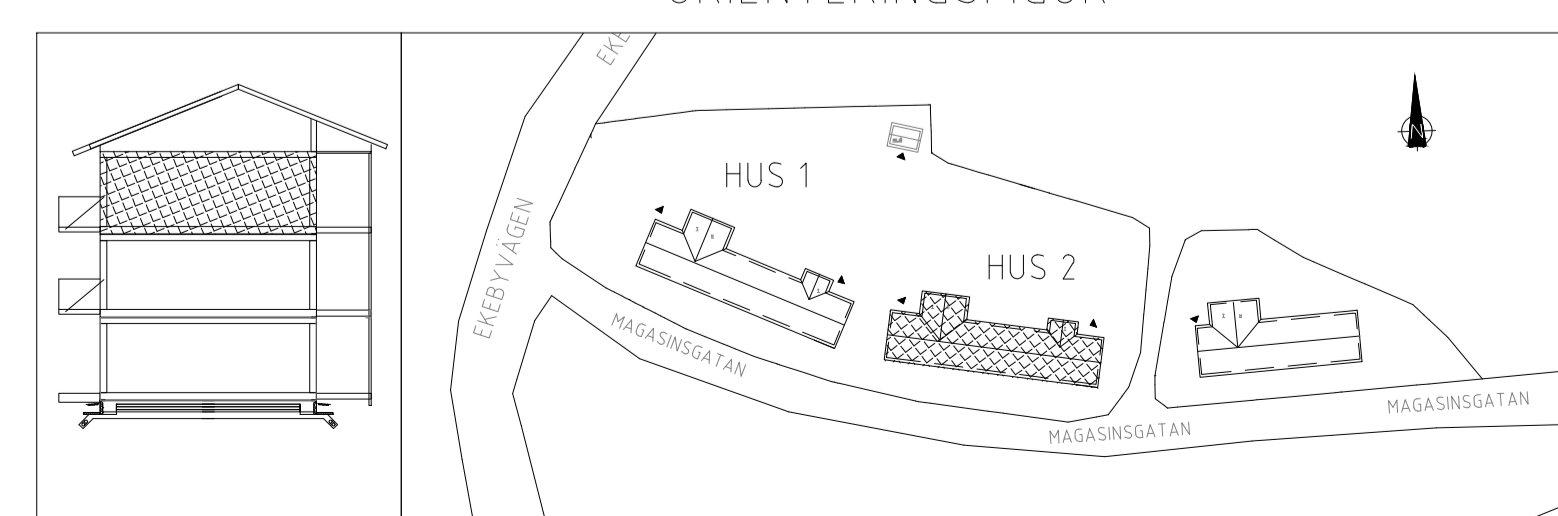

BYGGHANDLING	BYGGHANDLING
MAGASINSGATAN	MAGASINSGATAN
Leran 3:292 Sunne	Leran 3:292 Sunne
Häggmarks	
Tel. 0565-178 90 www.haggmarks.se	
ARB. NR. 1040	ANSV. ARK. T.S. B.O.
ARB. NR. 19-10-15	ANSV. ARK. B.O.
Nybyggda Bostäder	
HUS 2	
Plan 3 Översikt	
SKALA 1:75 A1	BYGGNINGSNUMMER K-40.1-2303

XREF: \\K-MODEL\HUS 2\K-20-P-100.dwg ... K-MODEL\HUS 2\HUS 2 K-20-P-200.dwg ... K-MODEL\HUS 2\HUS 2 K-20-P-300.dwg ... K-MODEL\HUS 2\HUS 2 K-20-P-400.dwg ... K-MODEL\HUS 2\HUS 2 K-20-P-500.dwg ... K-MODEL\HUS 2\HUS 2 K-20-P-600.dwg ... K-MODEL\HUS 2\HUS 2 K-20-P-700.dwg ... K-MODEL\HUS 2\HUS 2 K-20-P-800.dwg ... K-MODEL\HUS 2\HUS 2 K-20-P-900.dwg ... K-MODEL\HUS 2\HUS 2 K-20-P-1000.dwg

PLO: 2019-10-31 13:32 C:\USERS\TOMASZ.HAGGMARKS\BYPGPROJEKT\10-0\MAGASINSGATAN\ORIENTERINGAR\K-DEF\HUS 2 K-40.1-100-300.DWG TOMASZ